




Kerala Hindus of North America



www.namaha.org

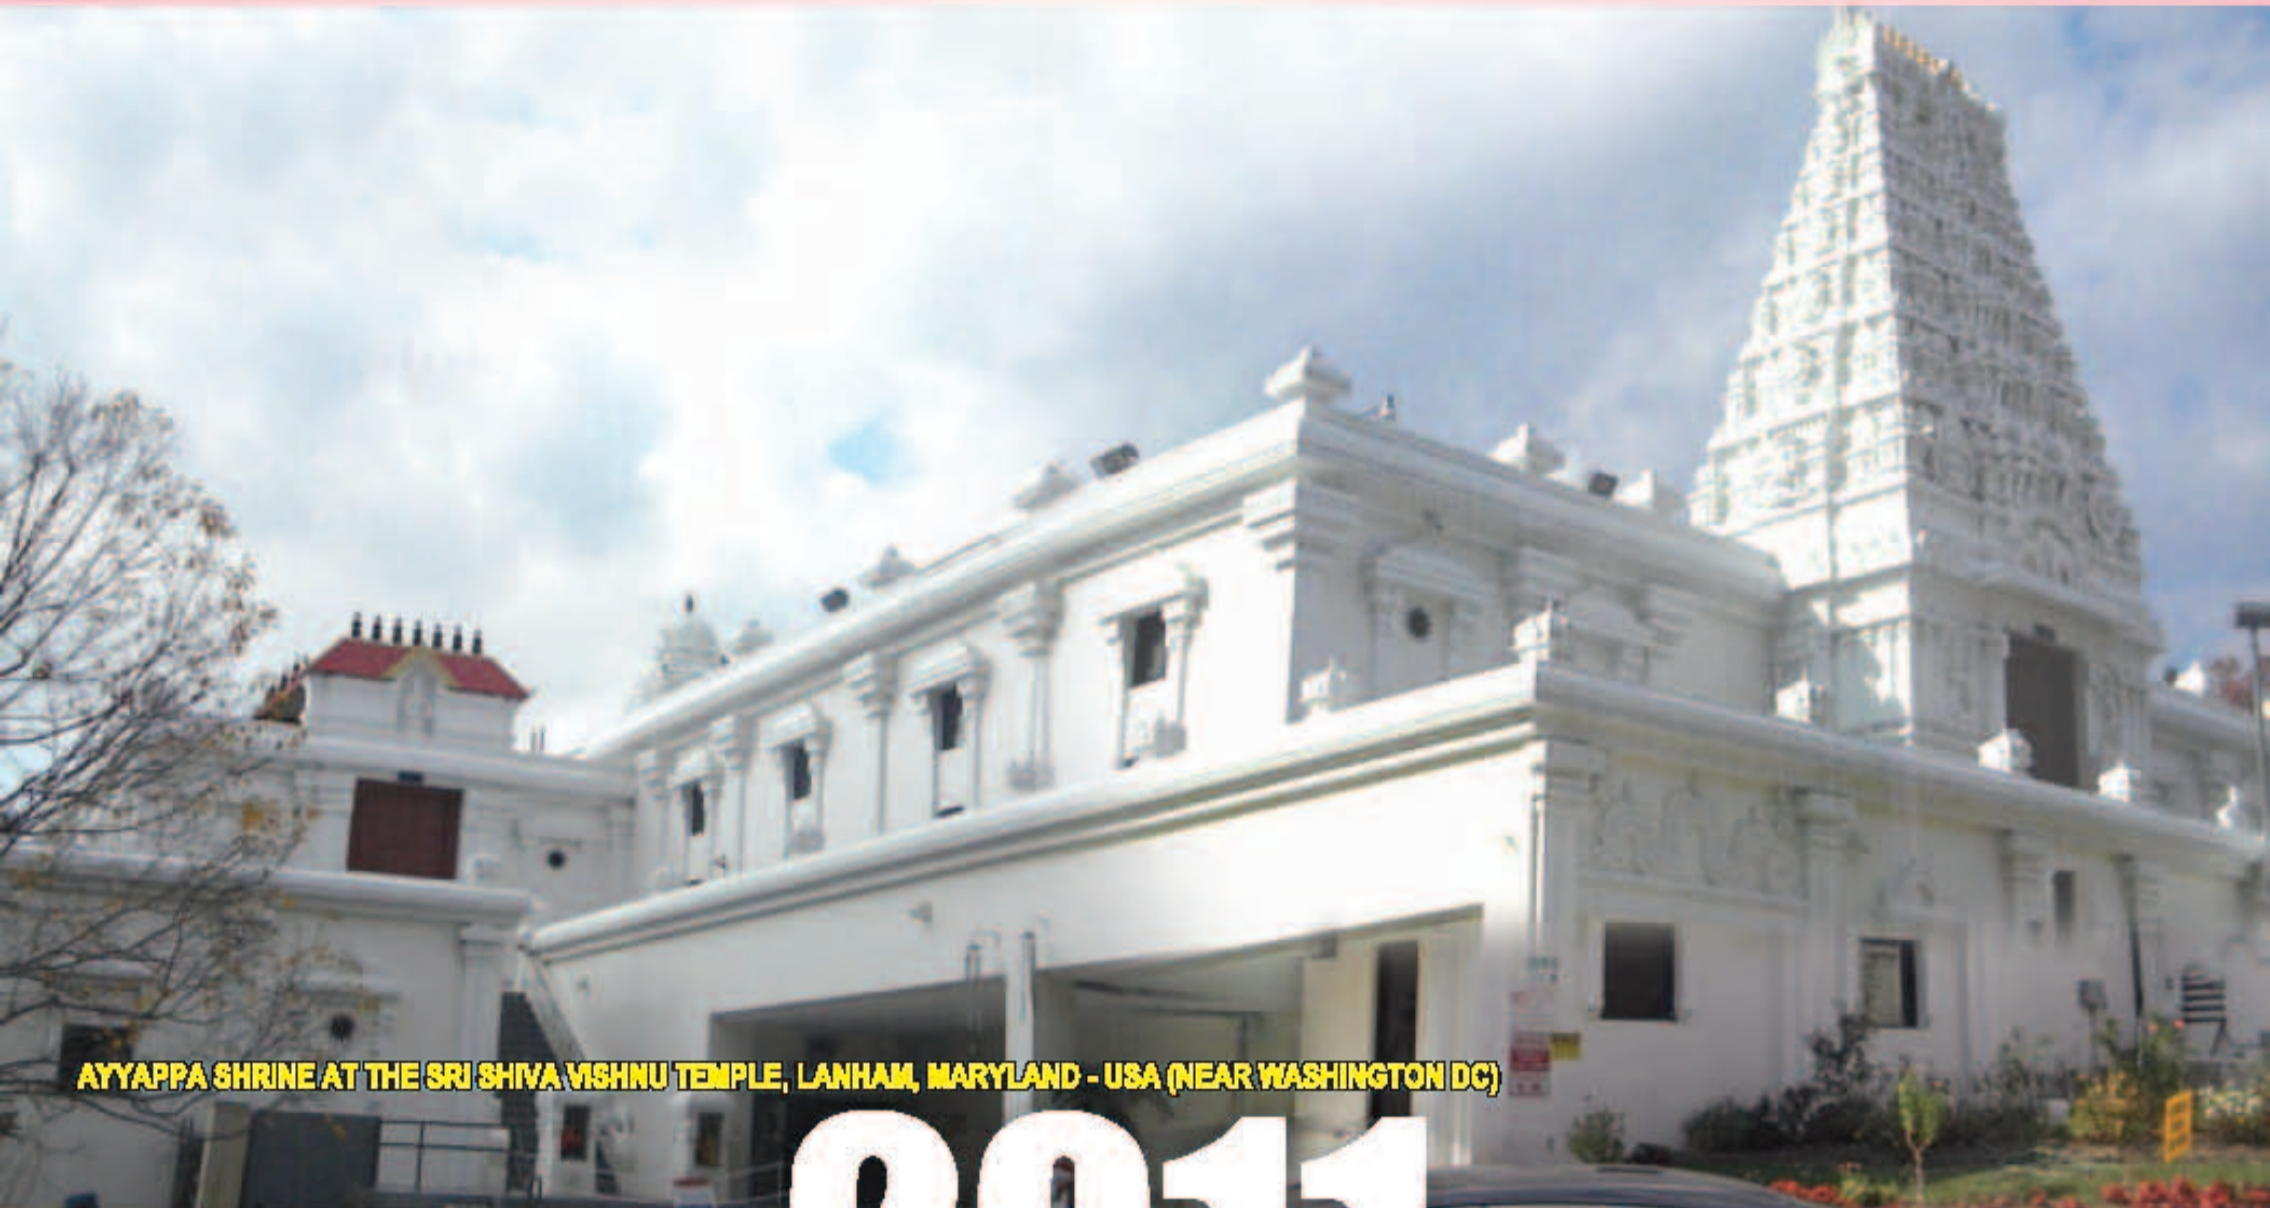


AYYAPPA SHRINE AT THE SRI SHIVA VISHNU TEMPLE, LANHAM, MARYLAND - USA (NEAR WASHINGTON DC)

2011

JULY
ജൂലൈ

1186
മിഥുനം - കർക്കിടകം

SUNDAY ഞായർ	MONDAY തിങ്കൾ	TUESDAY ചൊവ്വ	WEDNESDAY ബുധൻ	THURSDAY വ്യാഴം	FRIDAY വെള്ളി	SATURDAY ശനി
31 15 ആതിഥ്യം 55/06 38/52	കുട്ടികളുടെ ദിനം കുട്ടികൾക്ക് അനുയോജ്യമായ സാഹിത്യം വായിക്കാനും കളിക്കാനും അവർക്ക് സാധിക്കും.		മുട്ടയിൽ പൂക്കളിനം പെണ്ണുമാന്മാർ പുതിയ മുട്ടയിൽ പൂക്കളിനം പെണ്ണുമാന്മാർക്ക് മുട്ടയിൽ പൂക്കളിനം		1 2 KHNA 16 മിതുമലയാളം 42/13 20/44 17 പുനർമിതം 41/06 18/07	
3 4 CONVENTION 18 പുനർമിതം 38/57 14/27	19 ആതിഥ്യം 36/06 09/55	5 20 മരം പശുക്കൾക്ക് പെണ്ണി	6 21 പുനർമിതം 28/52 55/18	7 22 ഉപദേശം 24/58 47/27	8 23 അനുയോജ്യം 21/08 41/39	9 24 പുനർമിതം 17/31 36/11
10 25 അനുയോജ്യം 14/12 31/02	11 26 പുനർമിതം 11/19 26/20	12 27 അനുയോജ്യം 08/59 22/13	13 28 ആതിഥ്യം 07/26 18/53	14 29 ആതിഥ്യം 06/38 16/24	15 30 പുനർമിതം 06/50 14/58	16 31 ഉപദേശം 06/08 14/38
17 1 മിതുമലയാളം 10/43 15/37	18 2 അനുയോജ്യം 14/36 17/53	19 3 അനുയോജ്യം 19/46 21/33	20 4 പുനർമിതം 26/03 26/24	21 5 ഉപദേശം 33/06 31/56	22 6 അനുയോജ്യം 40/26 37/40	23 7 അനുയോജ്യം 47/33 43/33
24 8 അനുയോജ്യം 55/56 48/30	25 9 അനുയോജ്യം 59/02 62/09	26 10 അനുയോജ്യം 60/00 54/14	27 11 അനുയോജ്യം 2/30 54/26	28 12 അനുയോജ്യം 4/11 62/49	29 13 മിതുമലയാളം 4/08 49/33	30 14 മിതുമലയാളം 02/22 44/44

JULY 4 : INDEPENDENCE DAY

IPARK APARTMENTS
Technopark Square
Trivandrum

Tall Taller Tallest
Kerala's tallest building

Highlights

- 36 floors of two, three & four bedroom apartments
- 4 Executive Duplex Apartments
- 2 Sky Villas (Duplex with 2.5 m landscaped pathway around)
- Infinity Pool on the 38th floor
- Helipad
- Reticulated gas
- Floors ranging from 1380 sq. ft. to 3432 sq. ft.

Call 9656 02 9999
9947 32 9999

Our **SPACE** Head of the town

NIKUNJAM CONSTRUCTIONS PVT.LTD

Indraprastham , Tel: 4(2354,3) , Pattom, Trivandrum-4 , Tel: 0471-2436175, 2436173, email: marketing@nikunjambuilders.com , www.nikunjambuilders.com